


library site plan



front elevation

sliding/folding shutters to entrance doors and storage unit omitted for clarity

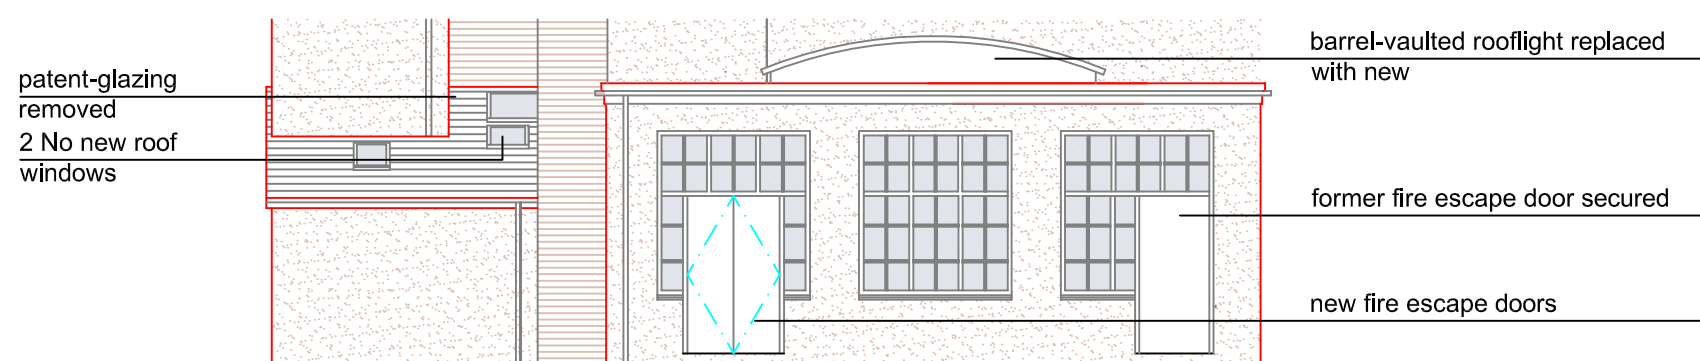


rear elevation (partial)




Project  
Maindee Library, Newport  
Maindee Triangle project  
Drawing title  
library site and elevations

Scale: 1:50 Date: 03.16  
Drawn: mg Checked:  
Drawing No: 15017/06  
The Community Design Team Ltd  
01633 459015  
mlkegreenwood21@gmail.com

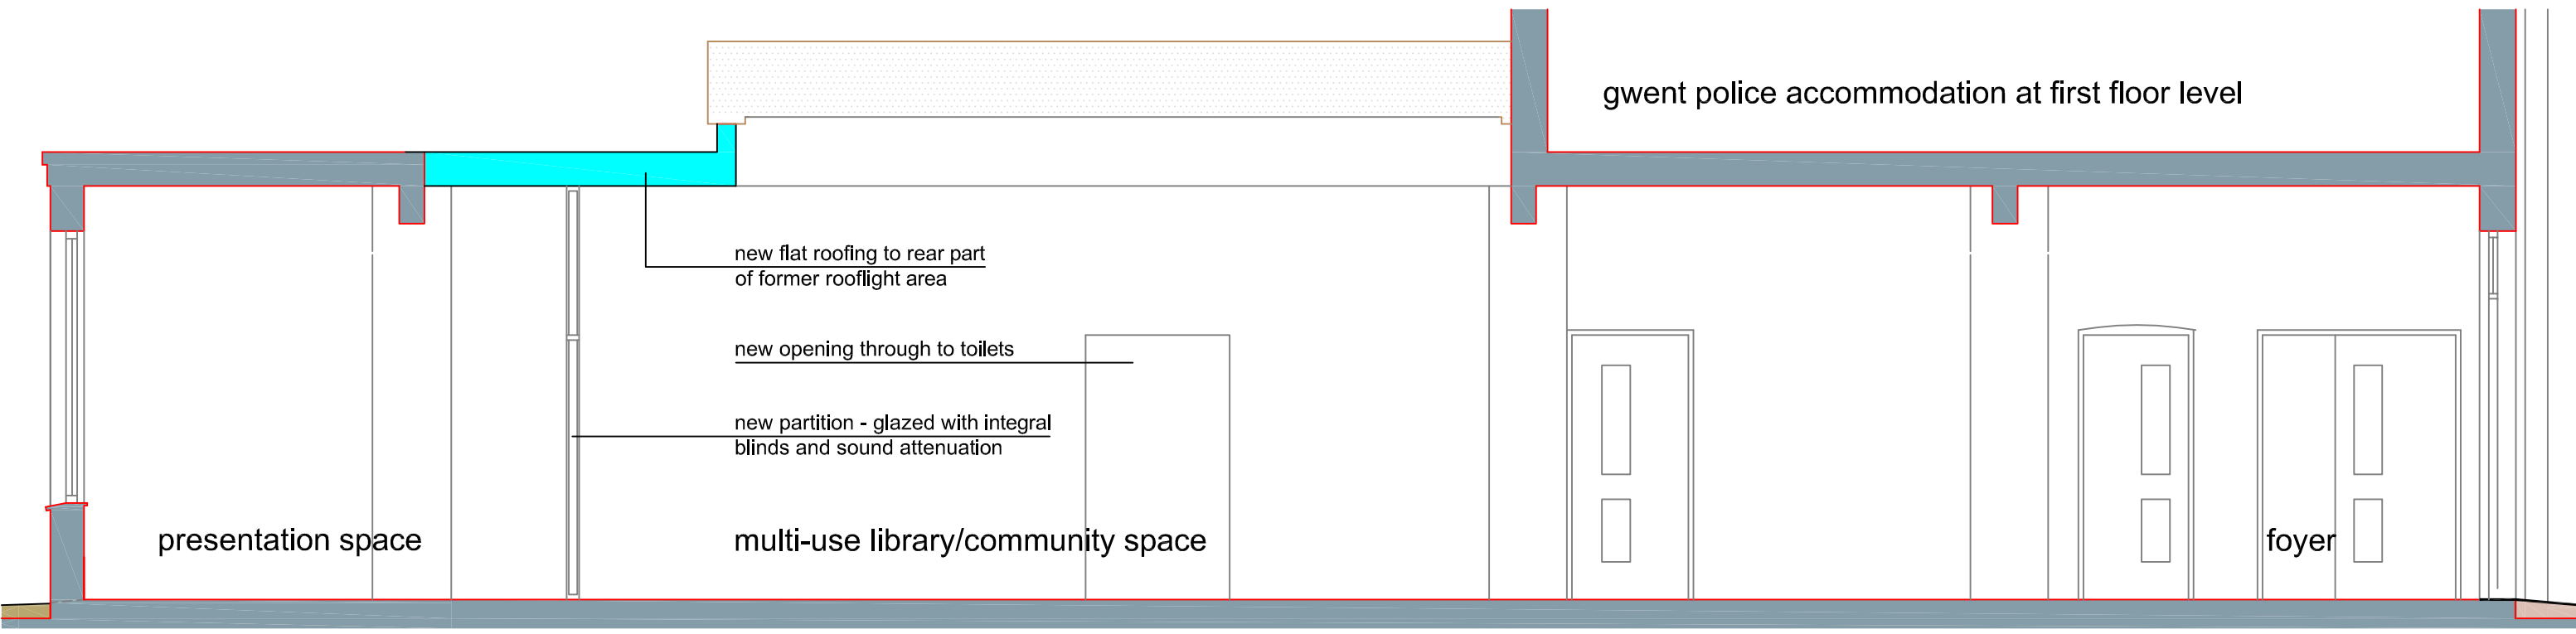

section A - A

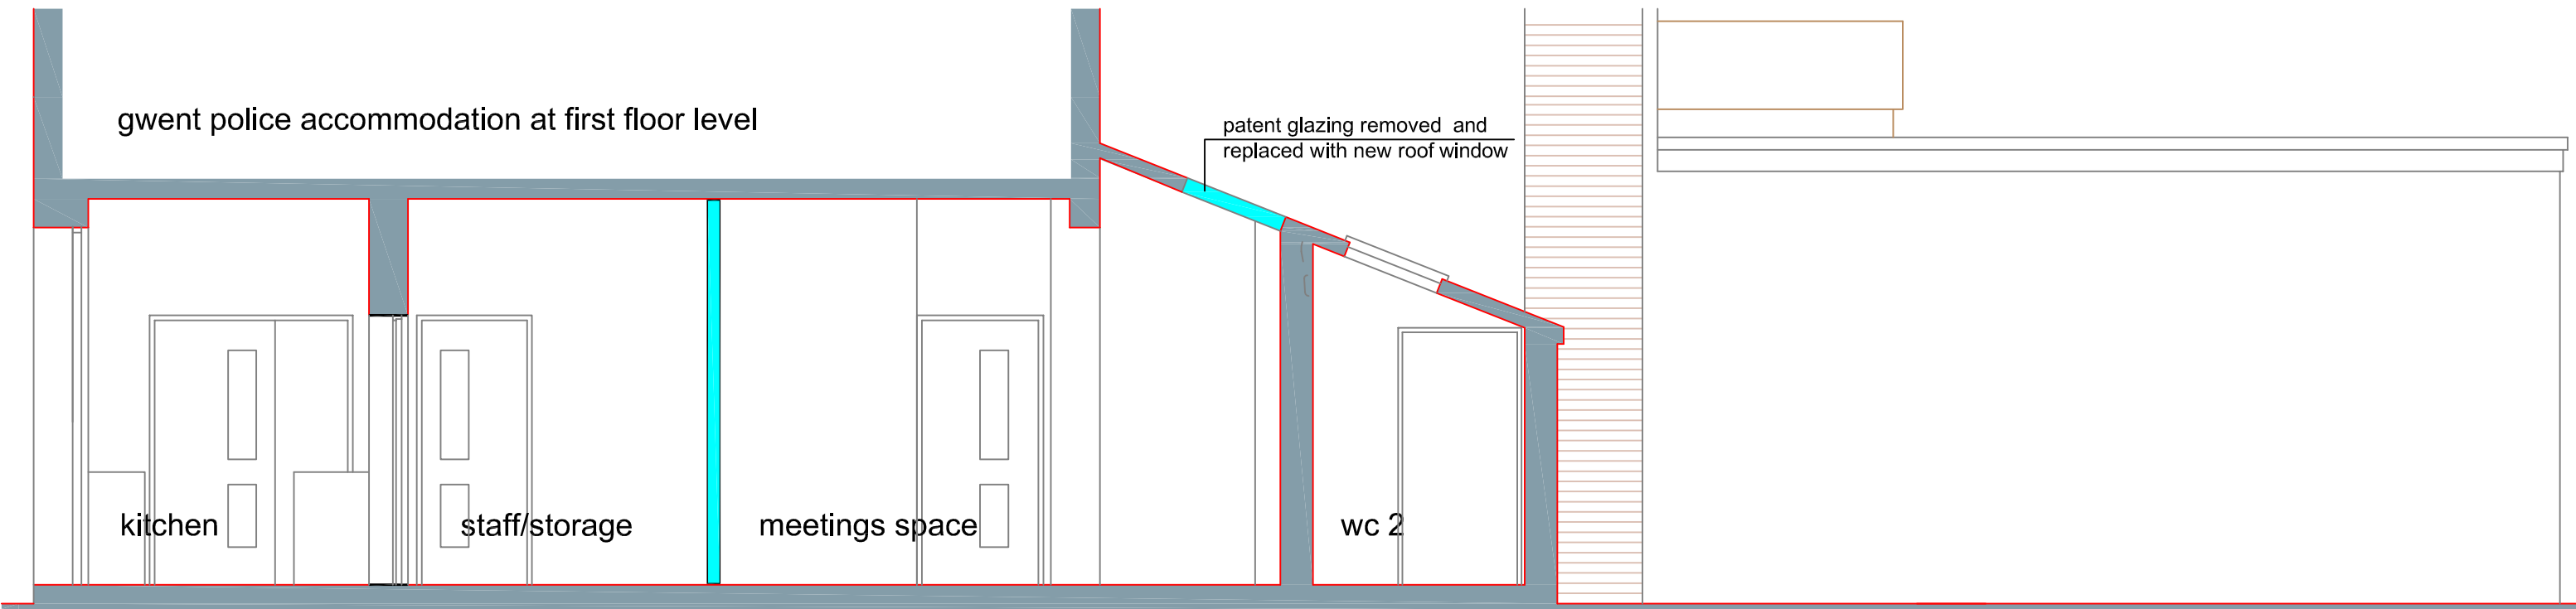


section B - B



Project  
Maindee Library, Newport  
Maindee Triangle project

Drawing title  
proposed sections

Scale: 1:50 Date: 02.16  
 Drawn: mg Checked:  
 Drawing No: 150017/05  
 The Community Design Team Ltd  
 01633 459015  
 mikegreenwood21@gmail.com

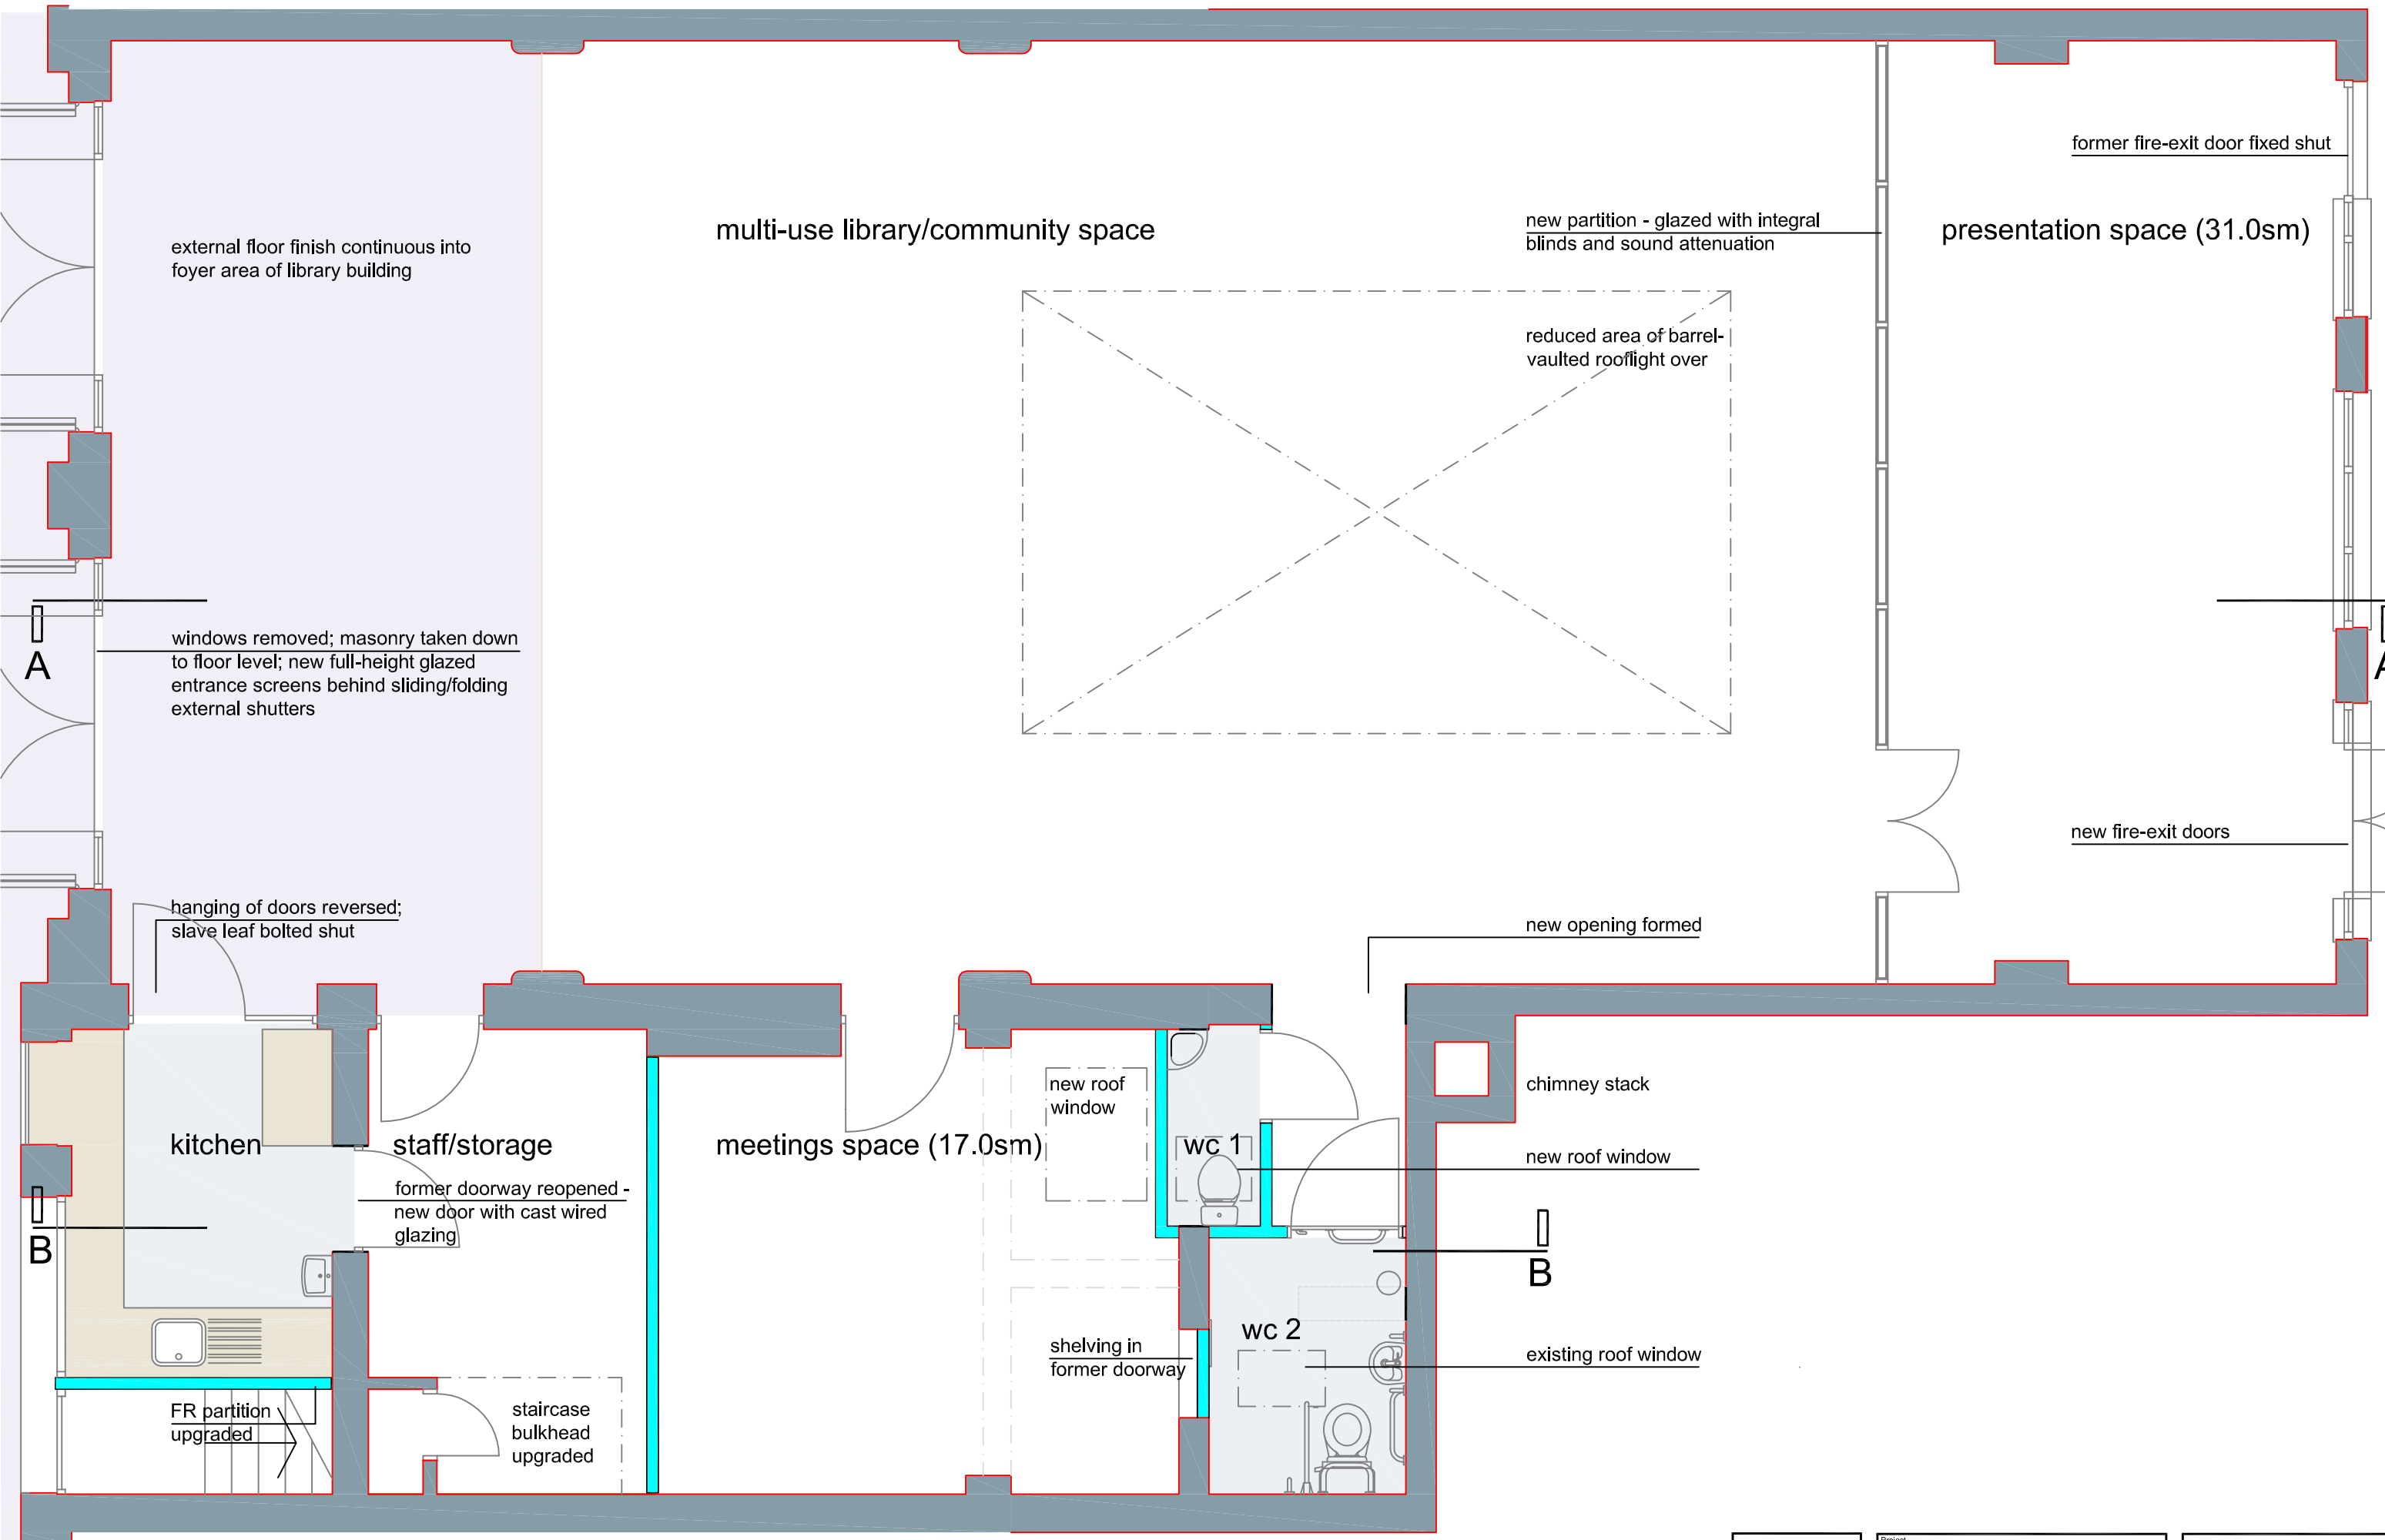

Project  
**Maindee Library, Newport**  
**Maindee Triangle project**

Drawing title  
**proposed floor plan**

Scale: 1:50 Date: 03.16  
 Drawn: mg Checked:  
 Drawing No: **15017/04**  
 The Community Design Team Ltd  
 01633 459015  
 mlkegreenwood21@gmail.com