



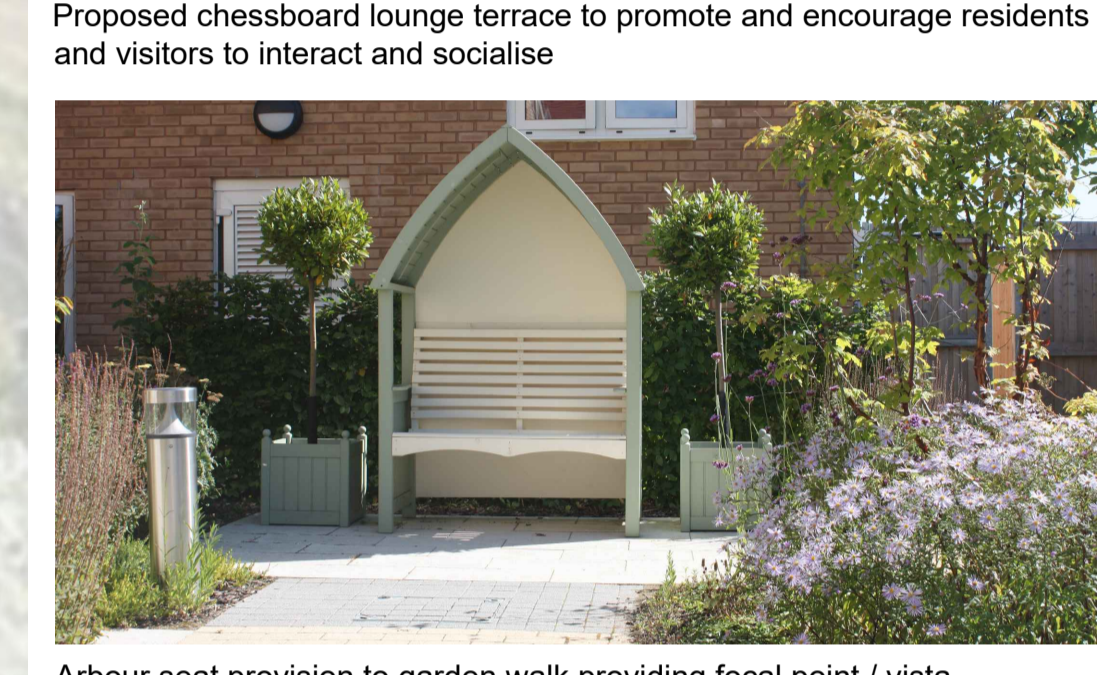

02 Precedent Images
L01

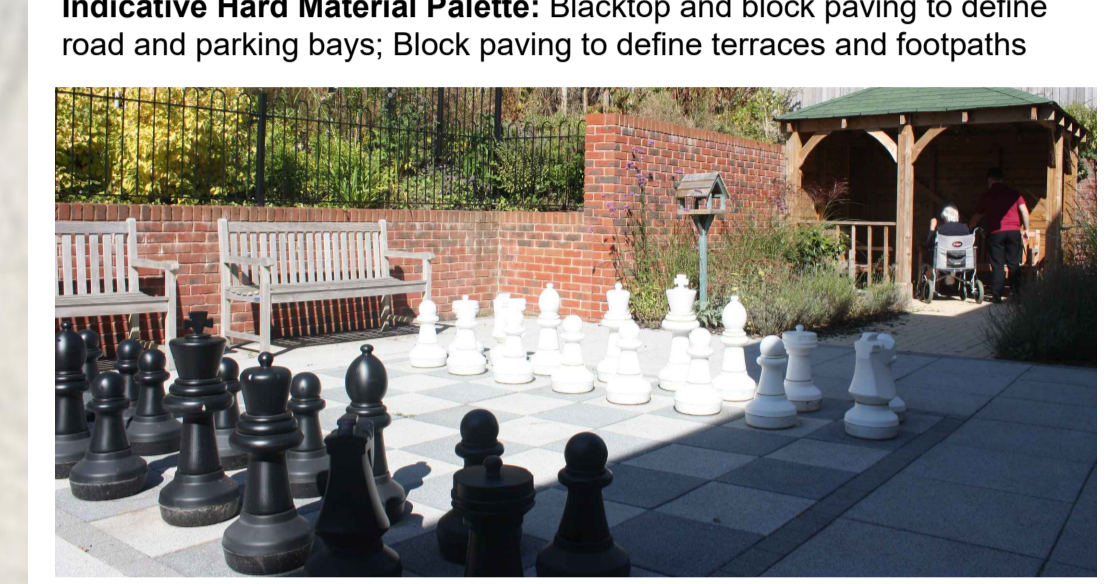

- NOTES:
- This drawing is to be read in conjunction with all relevant contract drawings and specifications with any conflicting information to be brought to the attention of Deacon Design before works commence on site.
 - Do not scale from this drawing, (except for planning application purposes only) always work to noted dimensions.
 - All given dimensions in mm.
- KEY
- Application Site boundary
 - Existing Services
 - Existing Water Drains Easements
- Soft Landscape
- Existing trees to be retained. Redline denotes Root Protection Area (RPA)
 - Proposed Tree Planting

NOTE:
Drawing revised for graphic purposes only - to show artwork location for artists briefs.
General landscape proposals differ slightly from proposals shown dwg. no DD505L16 (does not affect location for artwork).

FINAL

11.09.24	MM	Revised for artwork brief	F	MM
20.09.22	MM	Scale profile added to layout	E	PD
09.09.22	MM	Revised Car Park Layout / Communal Lawn	D	PD
22.06.22	MM	Revised layout - release stone, kitchen garden & parking	C	PD
11.03.22	MM	Revised Layout - Western Footpath & existing trees	B	PD
01.03.22	MM	Revised following client's comments	A	PD

DATE	DRAWN	DESCRIPTION OF REVISION	REVISION LETTER	CHECKED BY

DRAWING STATUS
FOR PLANNING

D
DEACON DESIGN
Landscape Architecture | Masterplanning | Urban Design
12a The Square, Wickham, Hampshire PO17 5JQ
www.deacondesign.co.uk | info@deacondesign.co.uk
Copyright Deacon Design Ltd

PROJECT TITLE
Former Great Holm Fire Station, Haddon
Care Home, Milton Keynes

DRAWING NUMBER: DD505
DRAWING SCALE: 1:250
PAPER SIZE: A1
DRAWING TITLE: Landscape Strategy Plan

PLANT DATE: 01.03.22
APPROVED BY: PD
DRAWN BY: MM

DRAWING NUMBER: DD505L01
REVISION LETTER: F

DRAWING FILE LOCATION:
Z:\Deacon Design\1.Mt Dropbox\03 PROJECTS 500+DD505_Care Home Haddon, Milton Keynes\04-Drawing\AutoCAD\Landscaping\DD505L01_Landscape Strategy Plan.dwg

